


# Derrill Water Solar Farm Site Location Plan Figure 1

**Key**

- Development Boundary
- Landowner Boundary

Neo Office Address:  
Cinnamon House, Crab Lane, Warrington, WA2 0XP

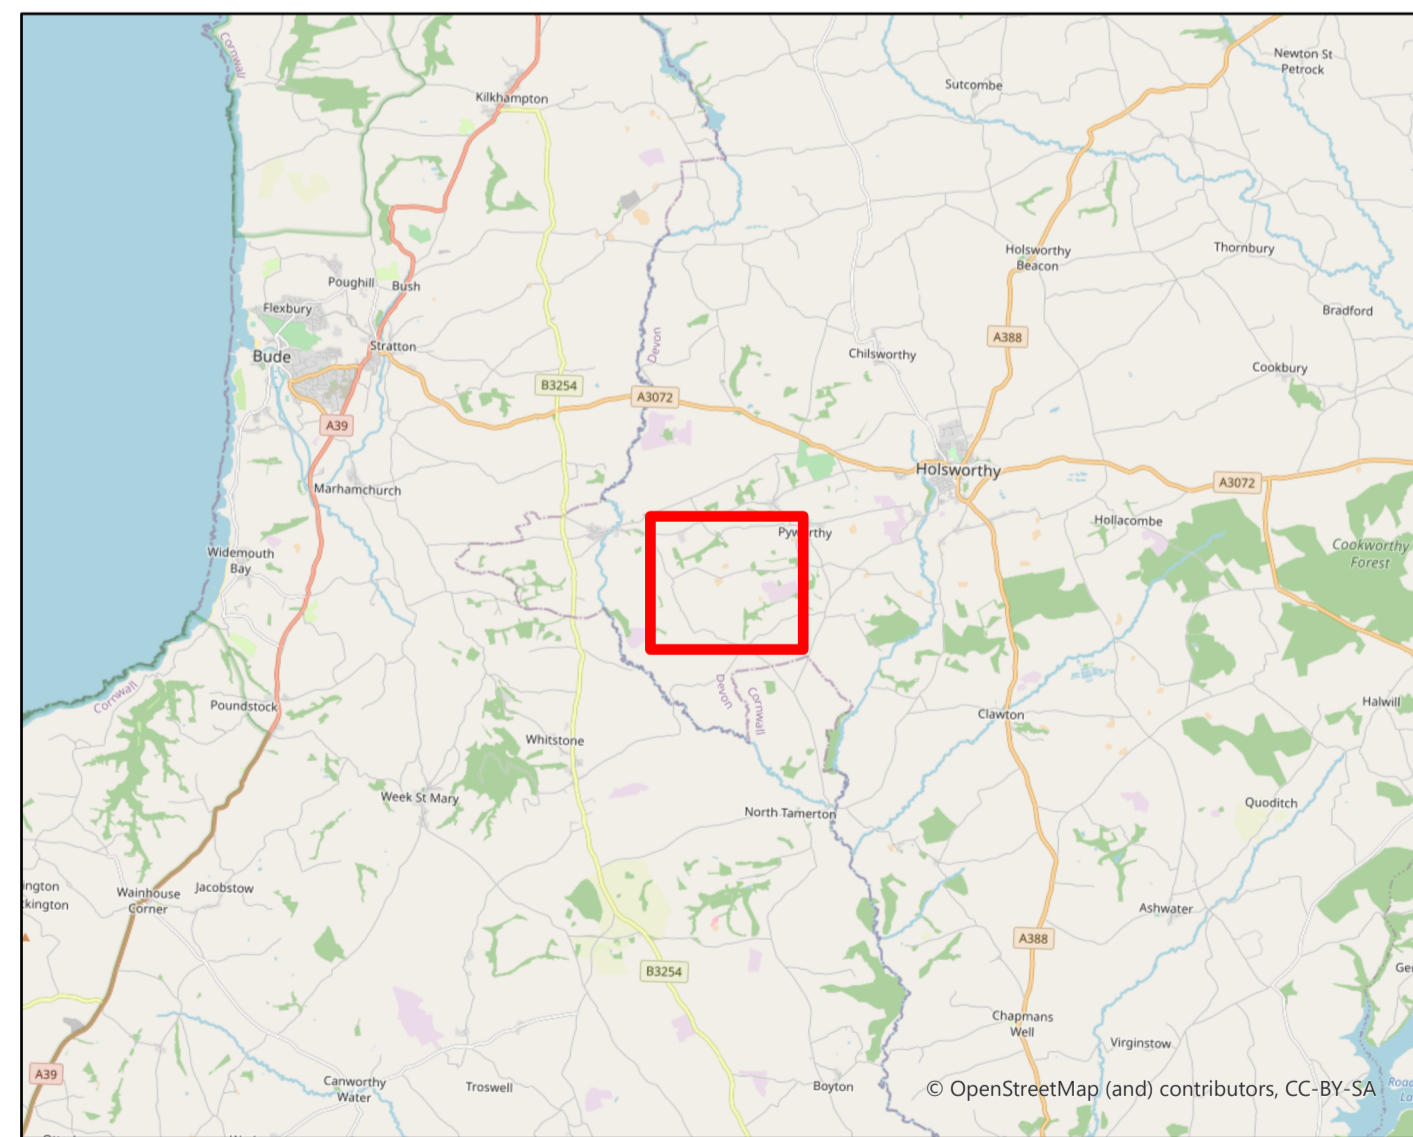

Contains OS data © Crown Copyright and database right 2020

Date: 22/01/2021  
 Drawn By: Jamie McGhee  
 Scale (A1): 1:5,000  
 Drawing No.: NEO00738/0371/A

