




Appendix 4A – Figures




Derrill Water Solar Farm Watercourses and Photo Locations Figure 4.1

Key

- Photo Locations
- Watercourses
- Development Boundary

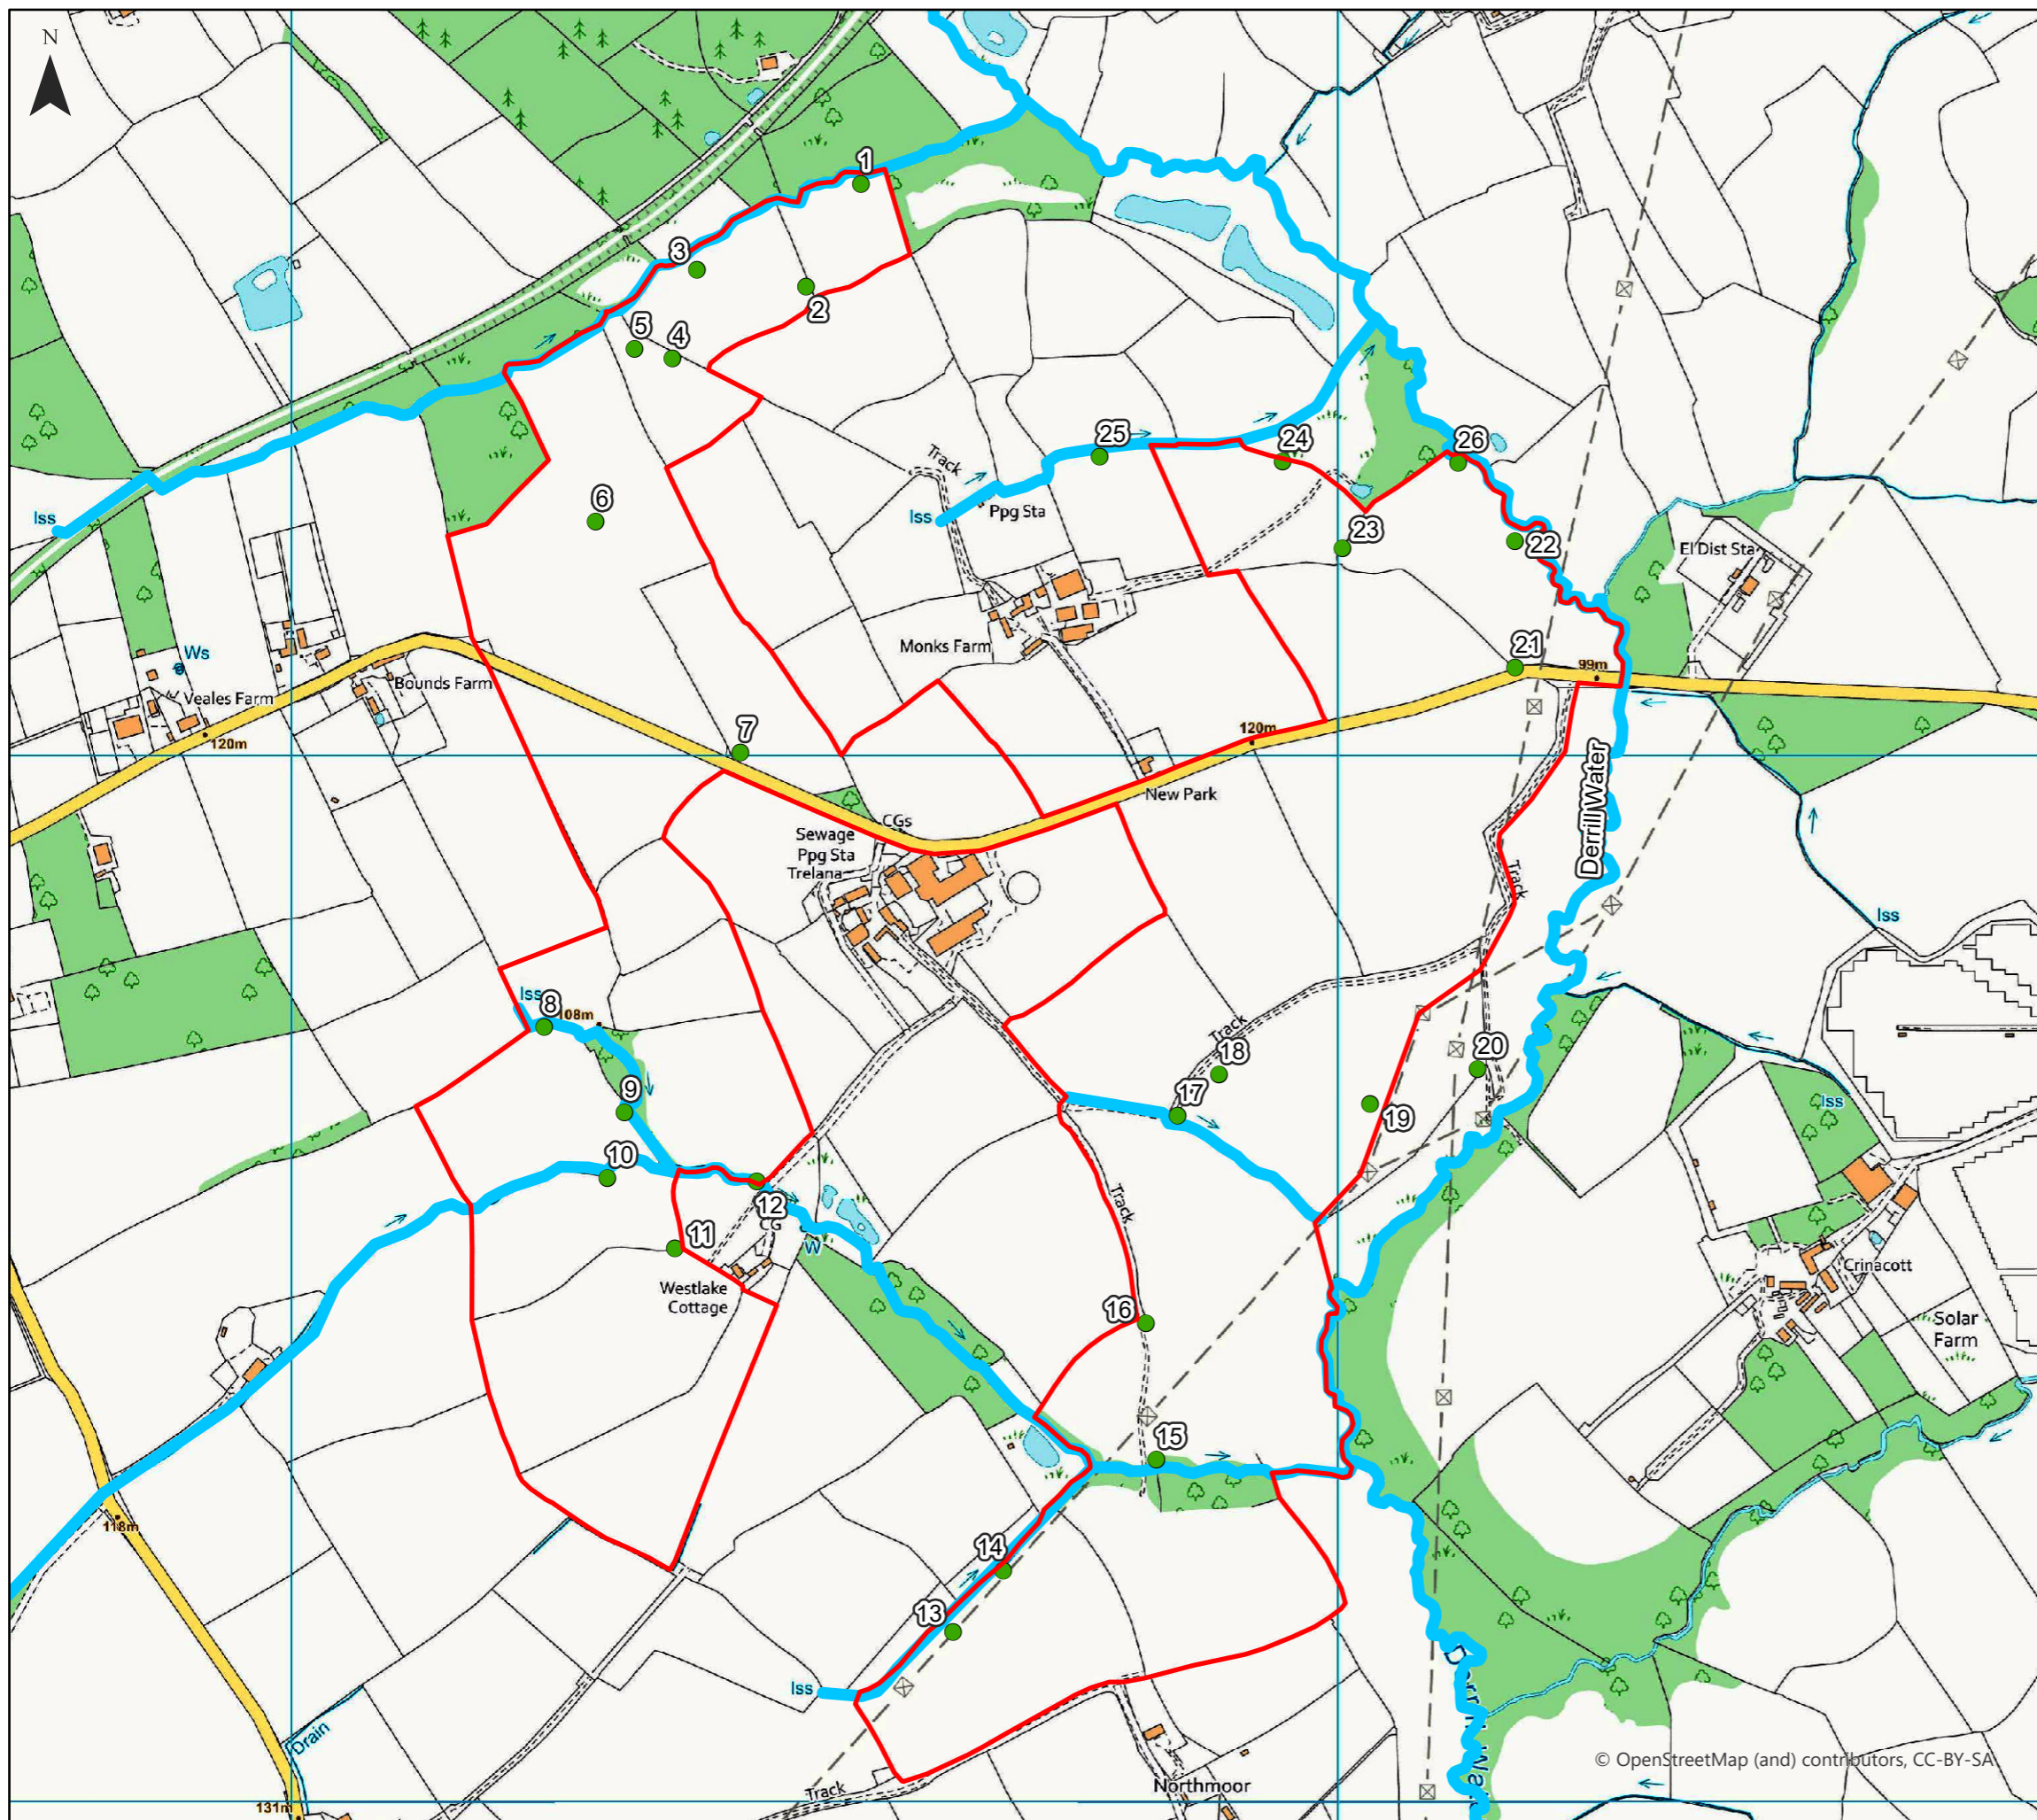


Neo Office Address:
Cinnamon House, Crab Lane, Warrington, WA2 0XP

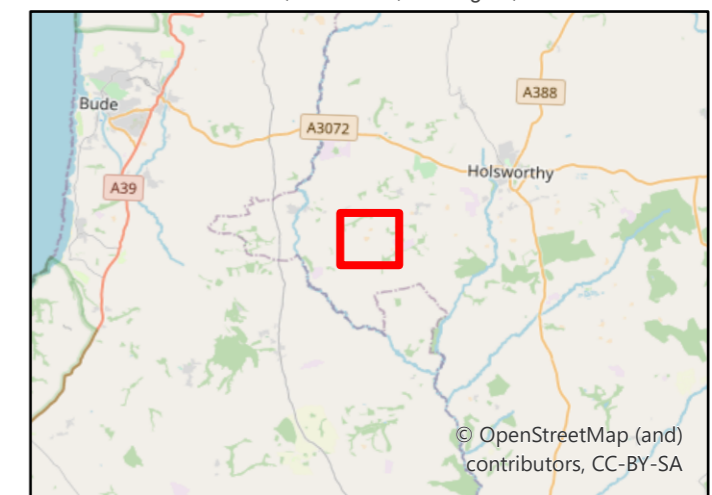

© OpenStreetMap (and) contributors, CC-BY-SA

Date: 12/01/2021
 Drawn By: Tom Saddington
 Scale (A3): 1:6,400
 Drawing No: NEO00738/0131/A



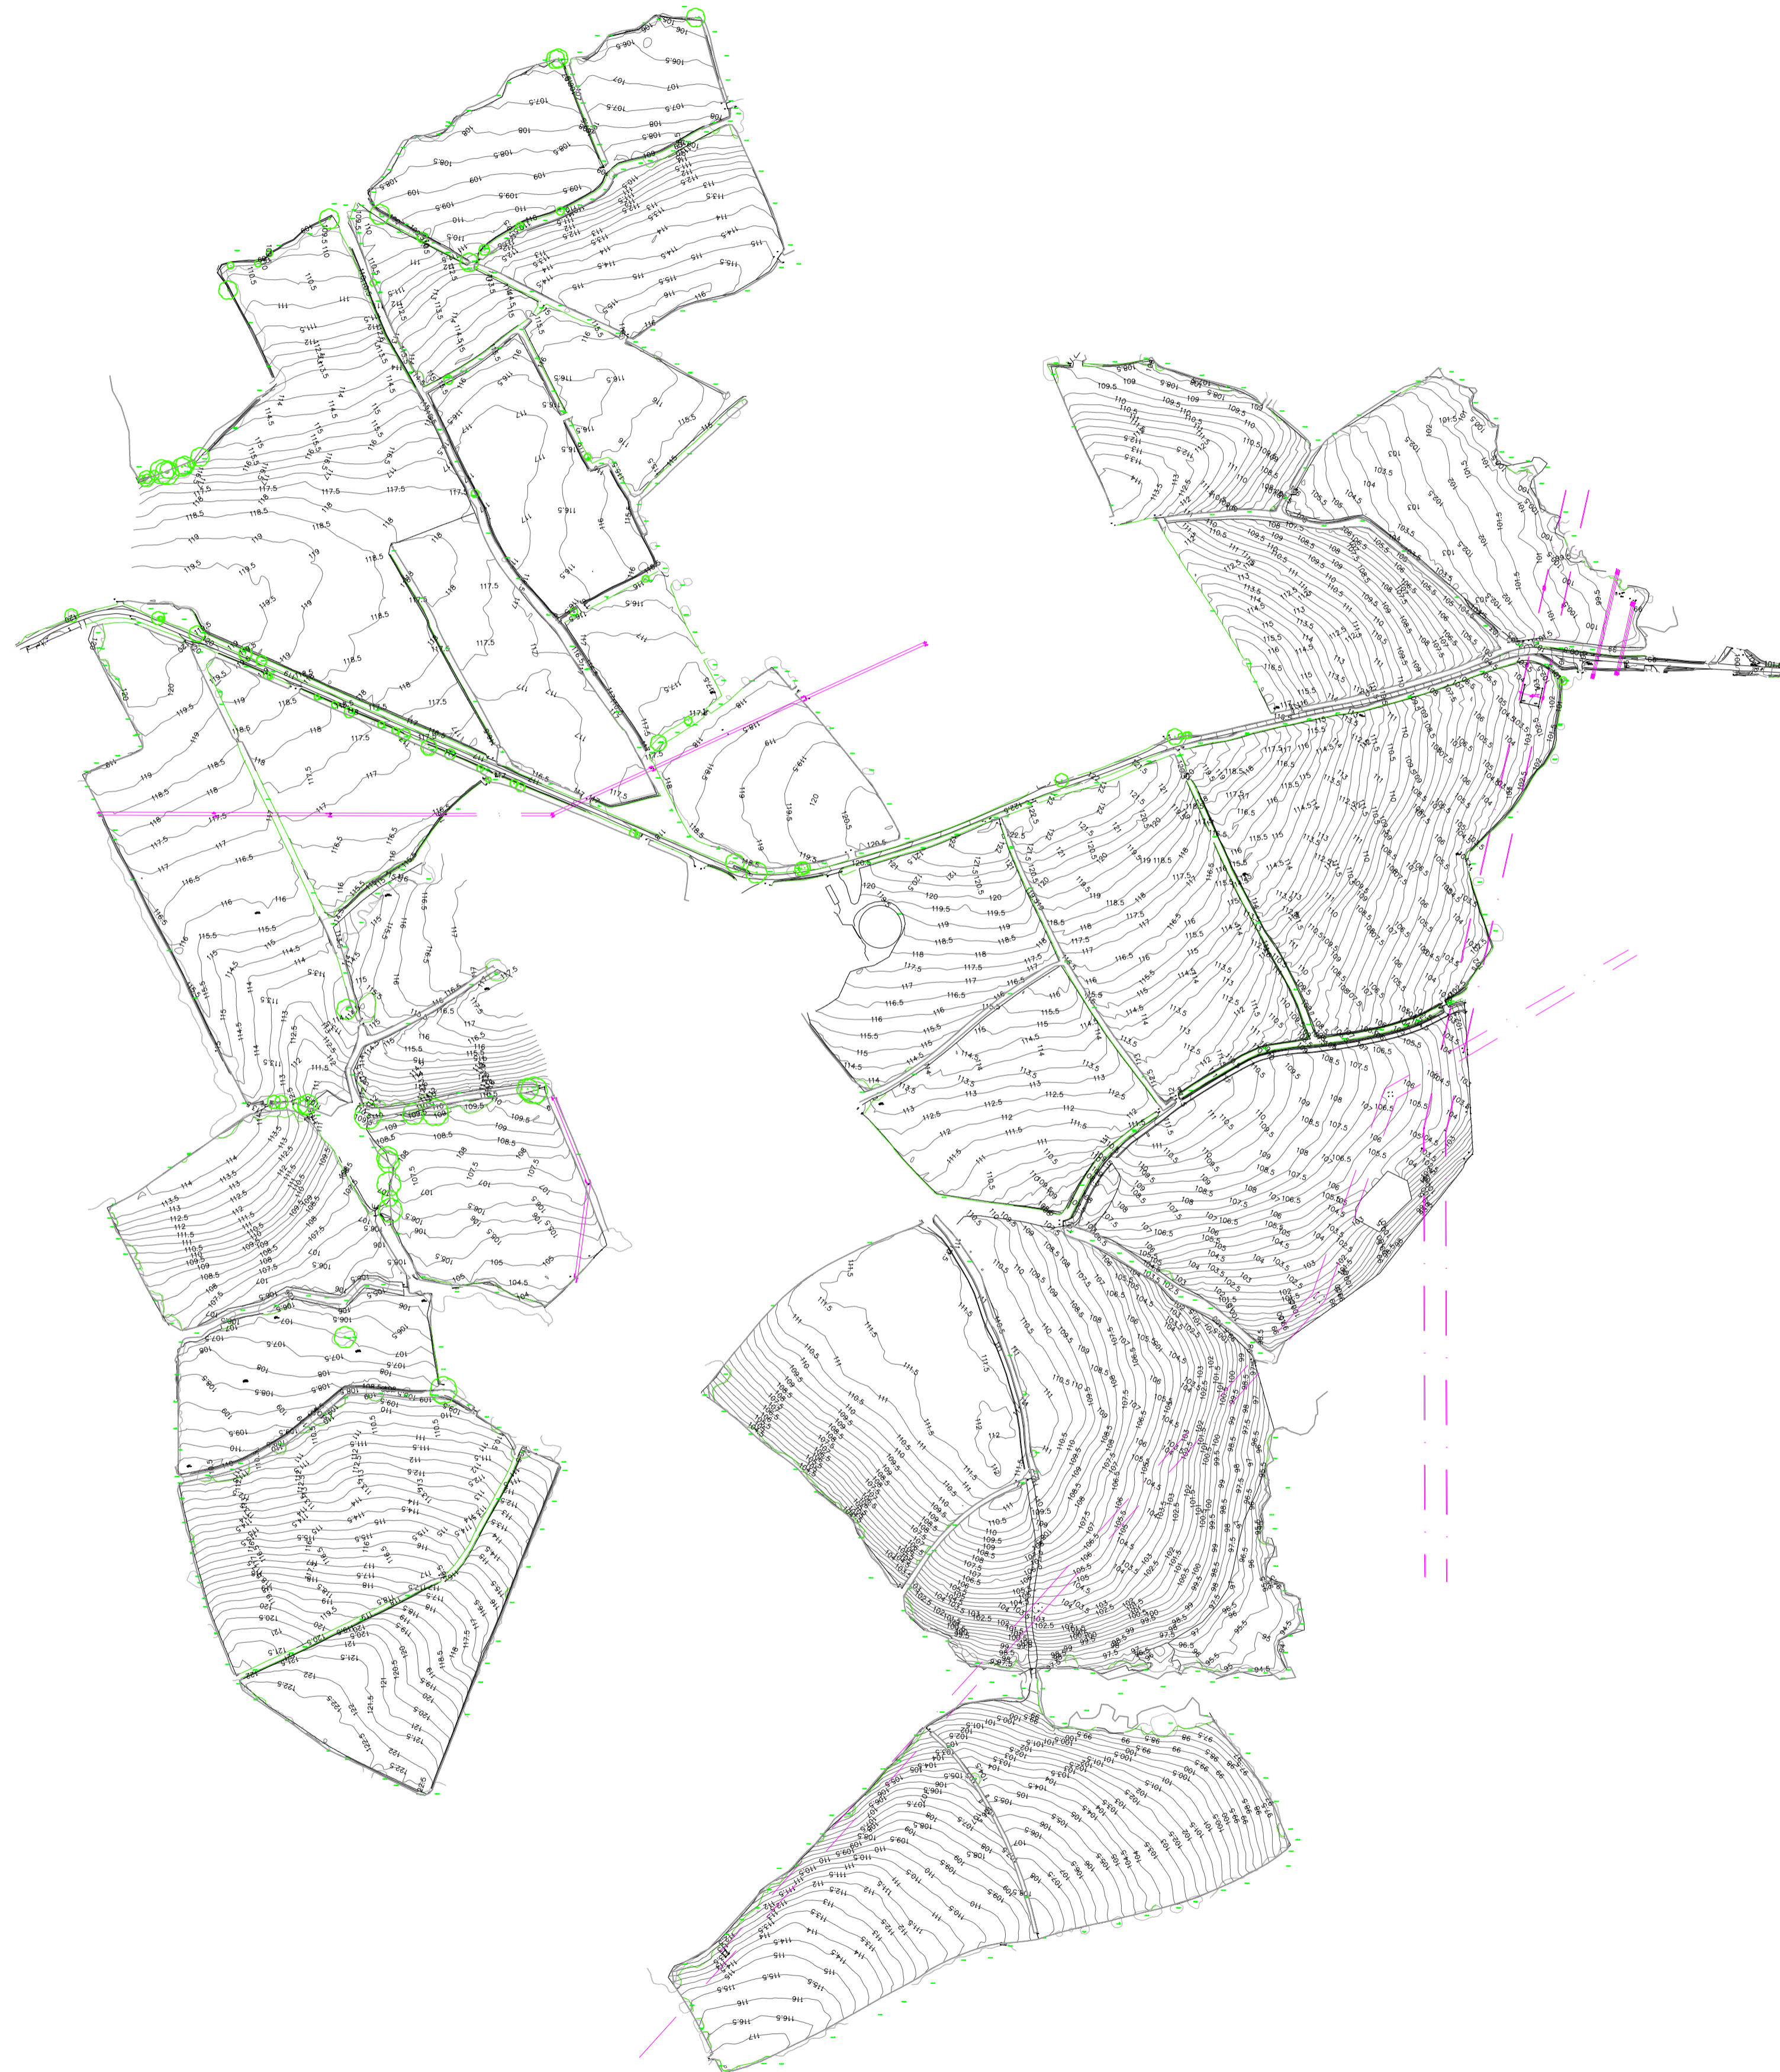

Key

Drawn By: Jamie McGhee
Address: Wright Business Centre
1 Lonmay Road
Glasgow
G33 4EL

Ver.	Date	Comments

A 17/02/2021



Warrington Office: T:01925 661 716 E: info@neo-environmental.co.uk

Glasgow Office: T: 0141 773 6262 E: info@neo-environmental.co.uk
Naas Office: T:00353 (0)45 844250 E: info@neo-environmental.ie
Ballymena Office: T:0282 565 0413 E: info@neo-environmental.co.uk

Project: Derril Water Solar Farm
Client: RES

Drawing: Topographical Survey

Project No.: NEO00738

Drawing No.: NEO00738_079I_A Figure 4.2

Drawn: JM Checked: MM Approved: PN

Scale: 1:4,000 @ A1 Revision:

Date: 17 February 2021 A




 




Flood map for planning



Your reference
Derril Water


Location (easting/northing)
229676/101790

Scale
1:10000

Created
6 Jan 2021 16:42

 -  Selected area
-  Flood zone 3
-  Flood zone 3: areas benefiting from flood defences
-  Flood zone 2
-  Flood zone 1
-  Flood defence
-  Main river
-  Flood storage area

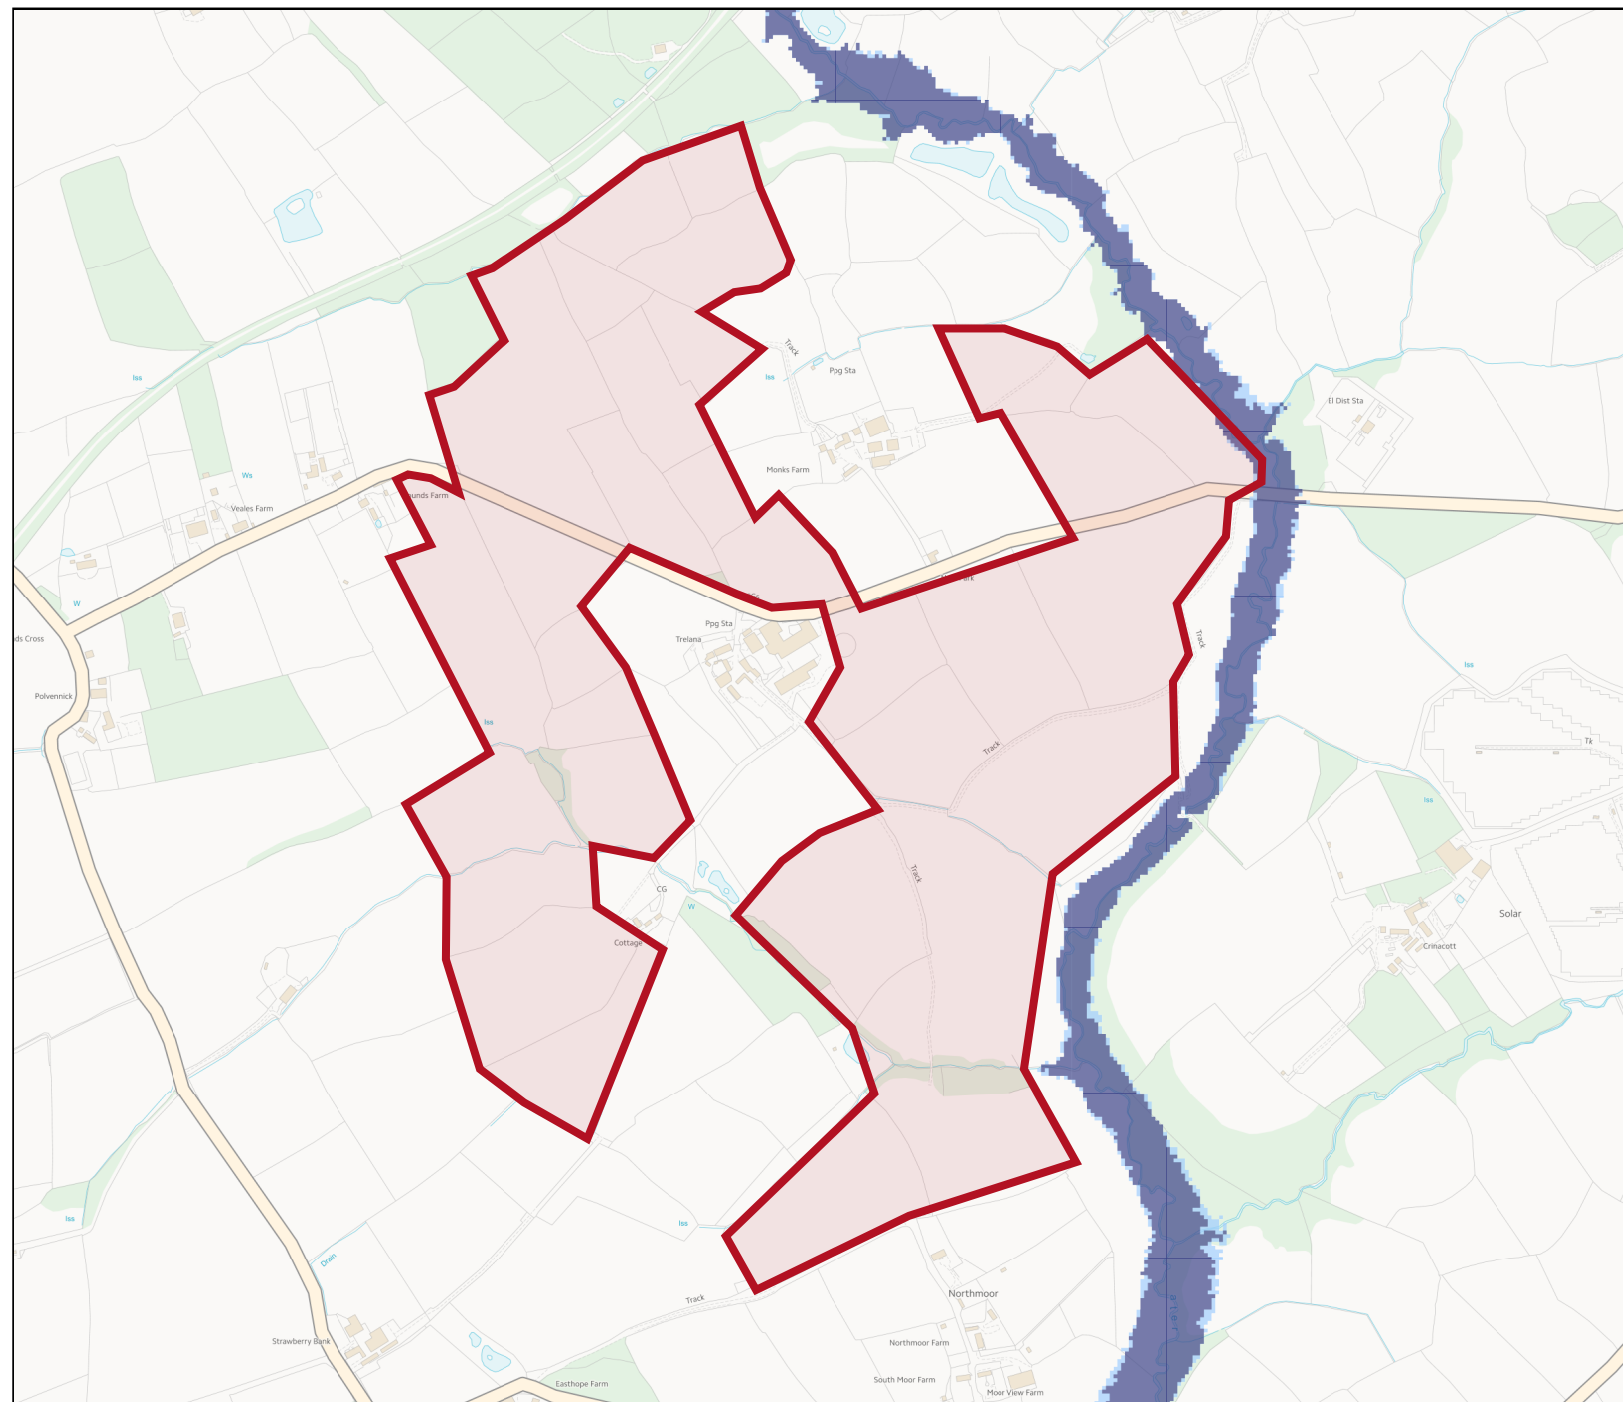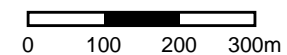

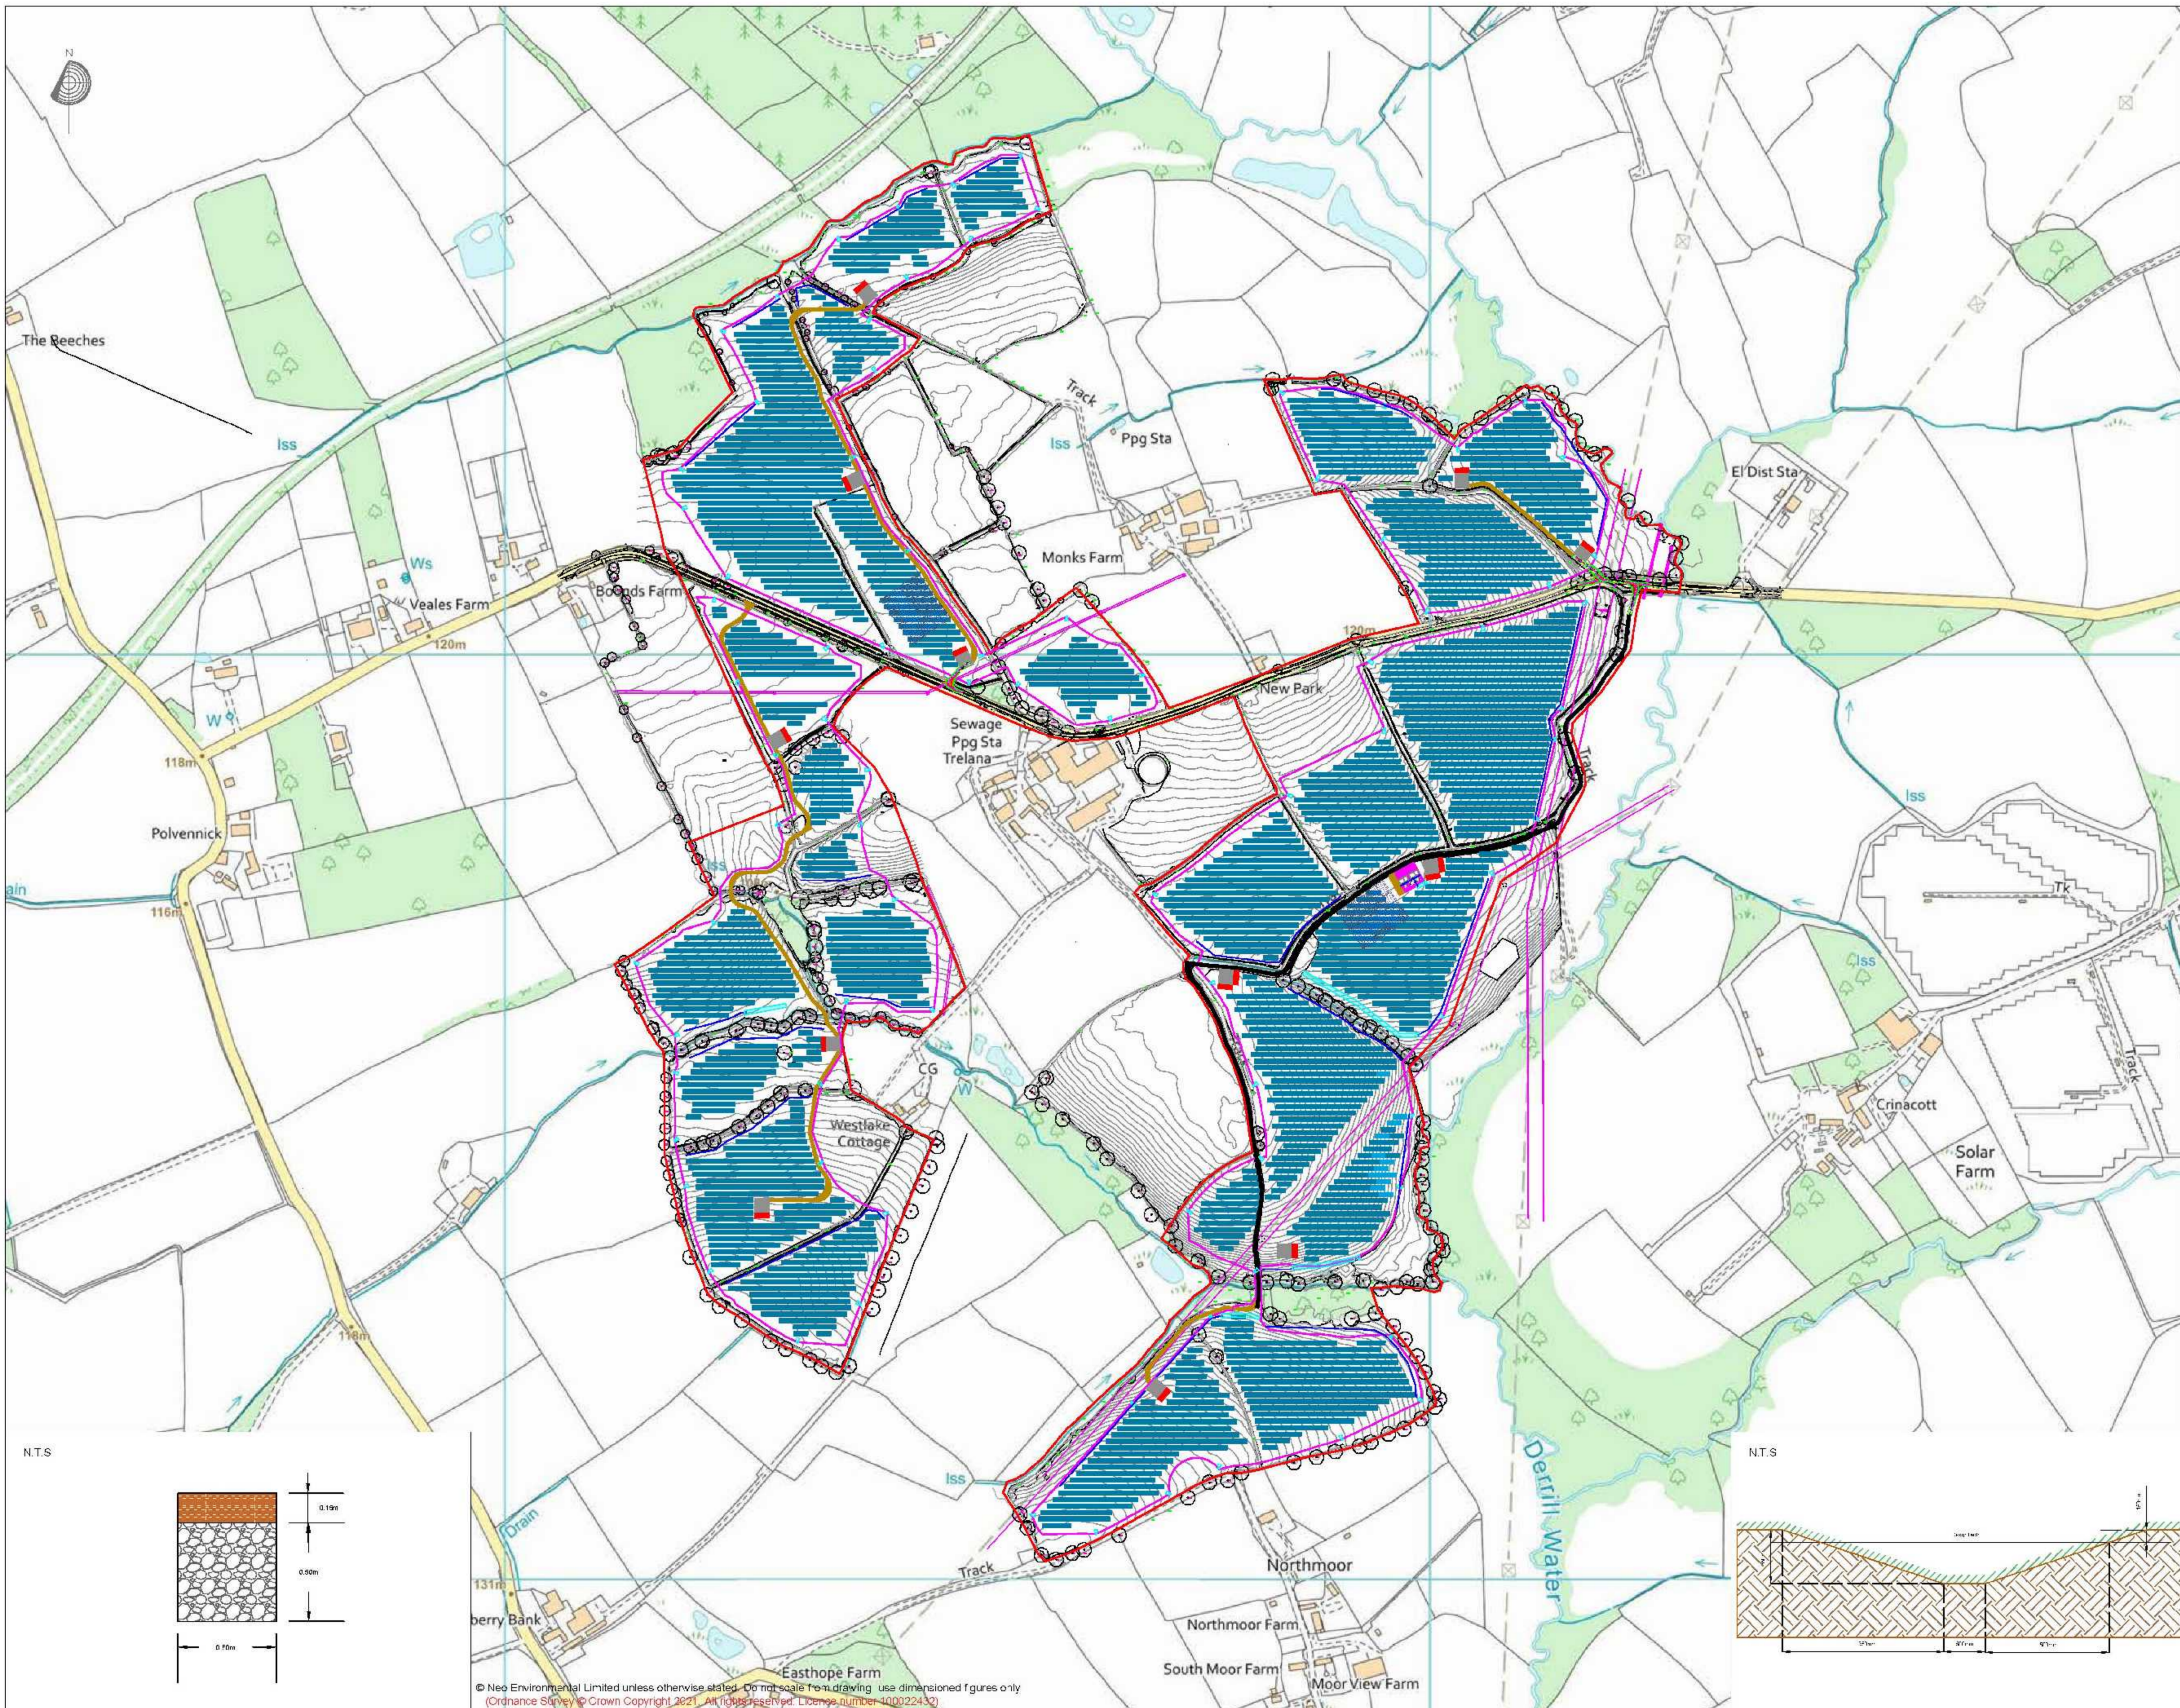

- Key**
- SITE BOUNDARY (CENTRE OF LINE DEVOTES BOUNDARY)
 - ▬▬▬ INDICATIVE SOLAR PV ARRAY
 - NEW ACCESS TRACK
 - HARDSTANDING
 - INVERTER SUBSTATION
 - TEMPORARY CONSTRUCTION COMPOUND
 - FENCING
 - UPGRADED ACCESS TRACK
 - ▭ CCTV
 - 33kV SUBSTATION
 - SWALES
 - ▬▬▬ FILTER STRIPS/NFILTRATION TRENCHES



Drawn By: Jamie McGhee
 Address: Wright Business Centre
 1 Lonny Road
 Glasgow
 G33 4EL

Rev.	Date	Comments
B	25/05/2021	Amendment to design
A	28/01/2021	



Warrington Office: T: 01925 681713 C: info@neo-environmental.co.uk
 Glasgow Office: T: 0141 733262 E: info@neo-environmental.co.uk
 Paisley Office: T: 01355 0145 644263 E: info@neo-environmental.co.uk
 Dalrymple Office: T: 0282 555 0413 E: info@neo-environmental.co.uk

Project: Derril Water Solar Farm
Client: RES
Drawing: Solar Farm Drainage Design
Project No.: NEO00738
Drawing No.: NEO00738_0781_C Figure 4.4
Drawn: JM **Checked:** MM **Approved:** PN
Scale: 1:4,000 @ A1 **Revision:** C
Date: 10 August 2021

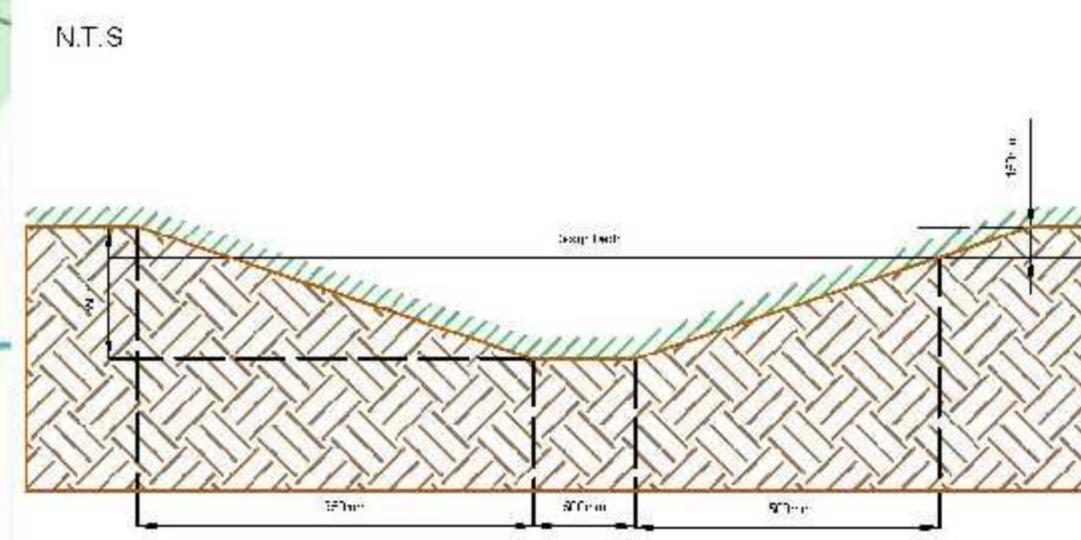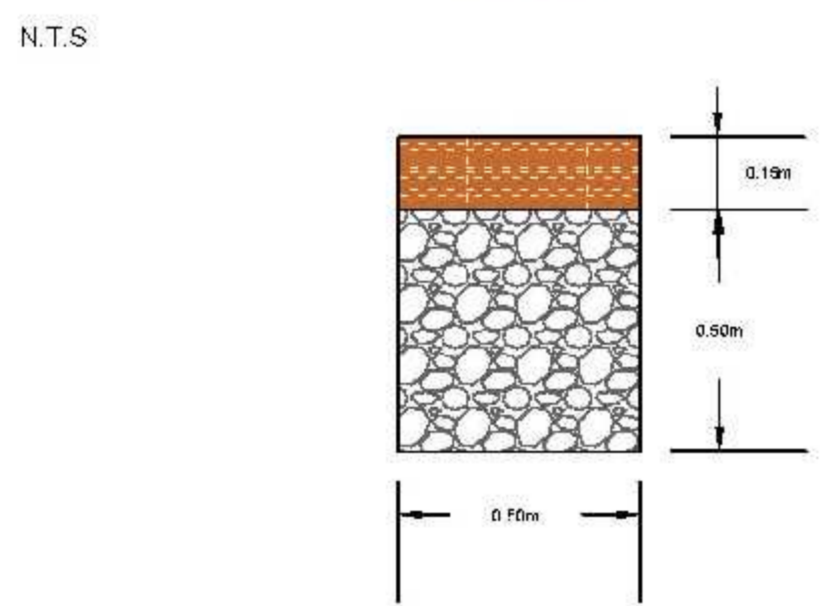

© Neo Environmental Limited unless otherwise stated. Do not scale from drawing. Use dimensioned figures only.
 (Ordnance Survey © Crown Copyright 2021. All rights reserved. License number 100022433)